


QJDMF FLOOR PLAN
SCALE: 1/4"=1'-0"

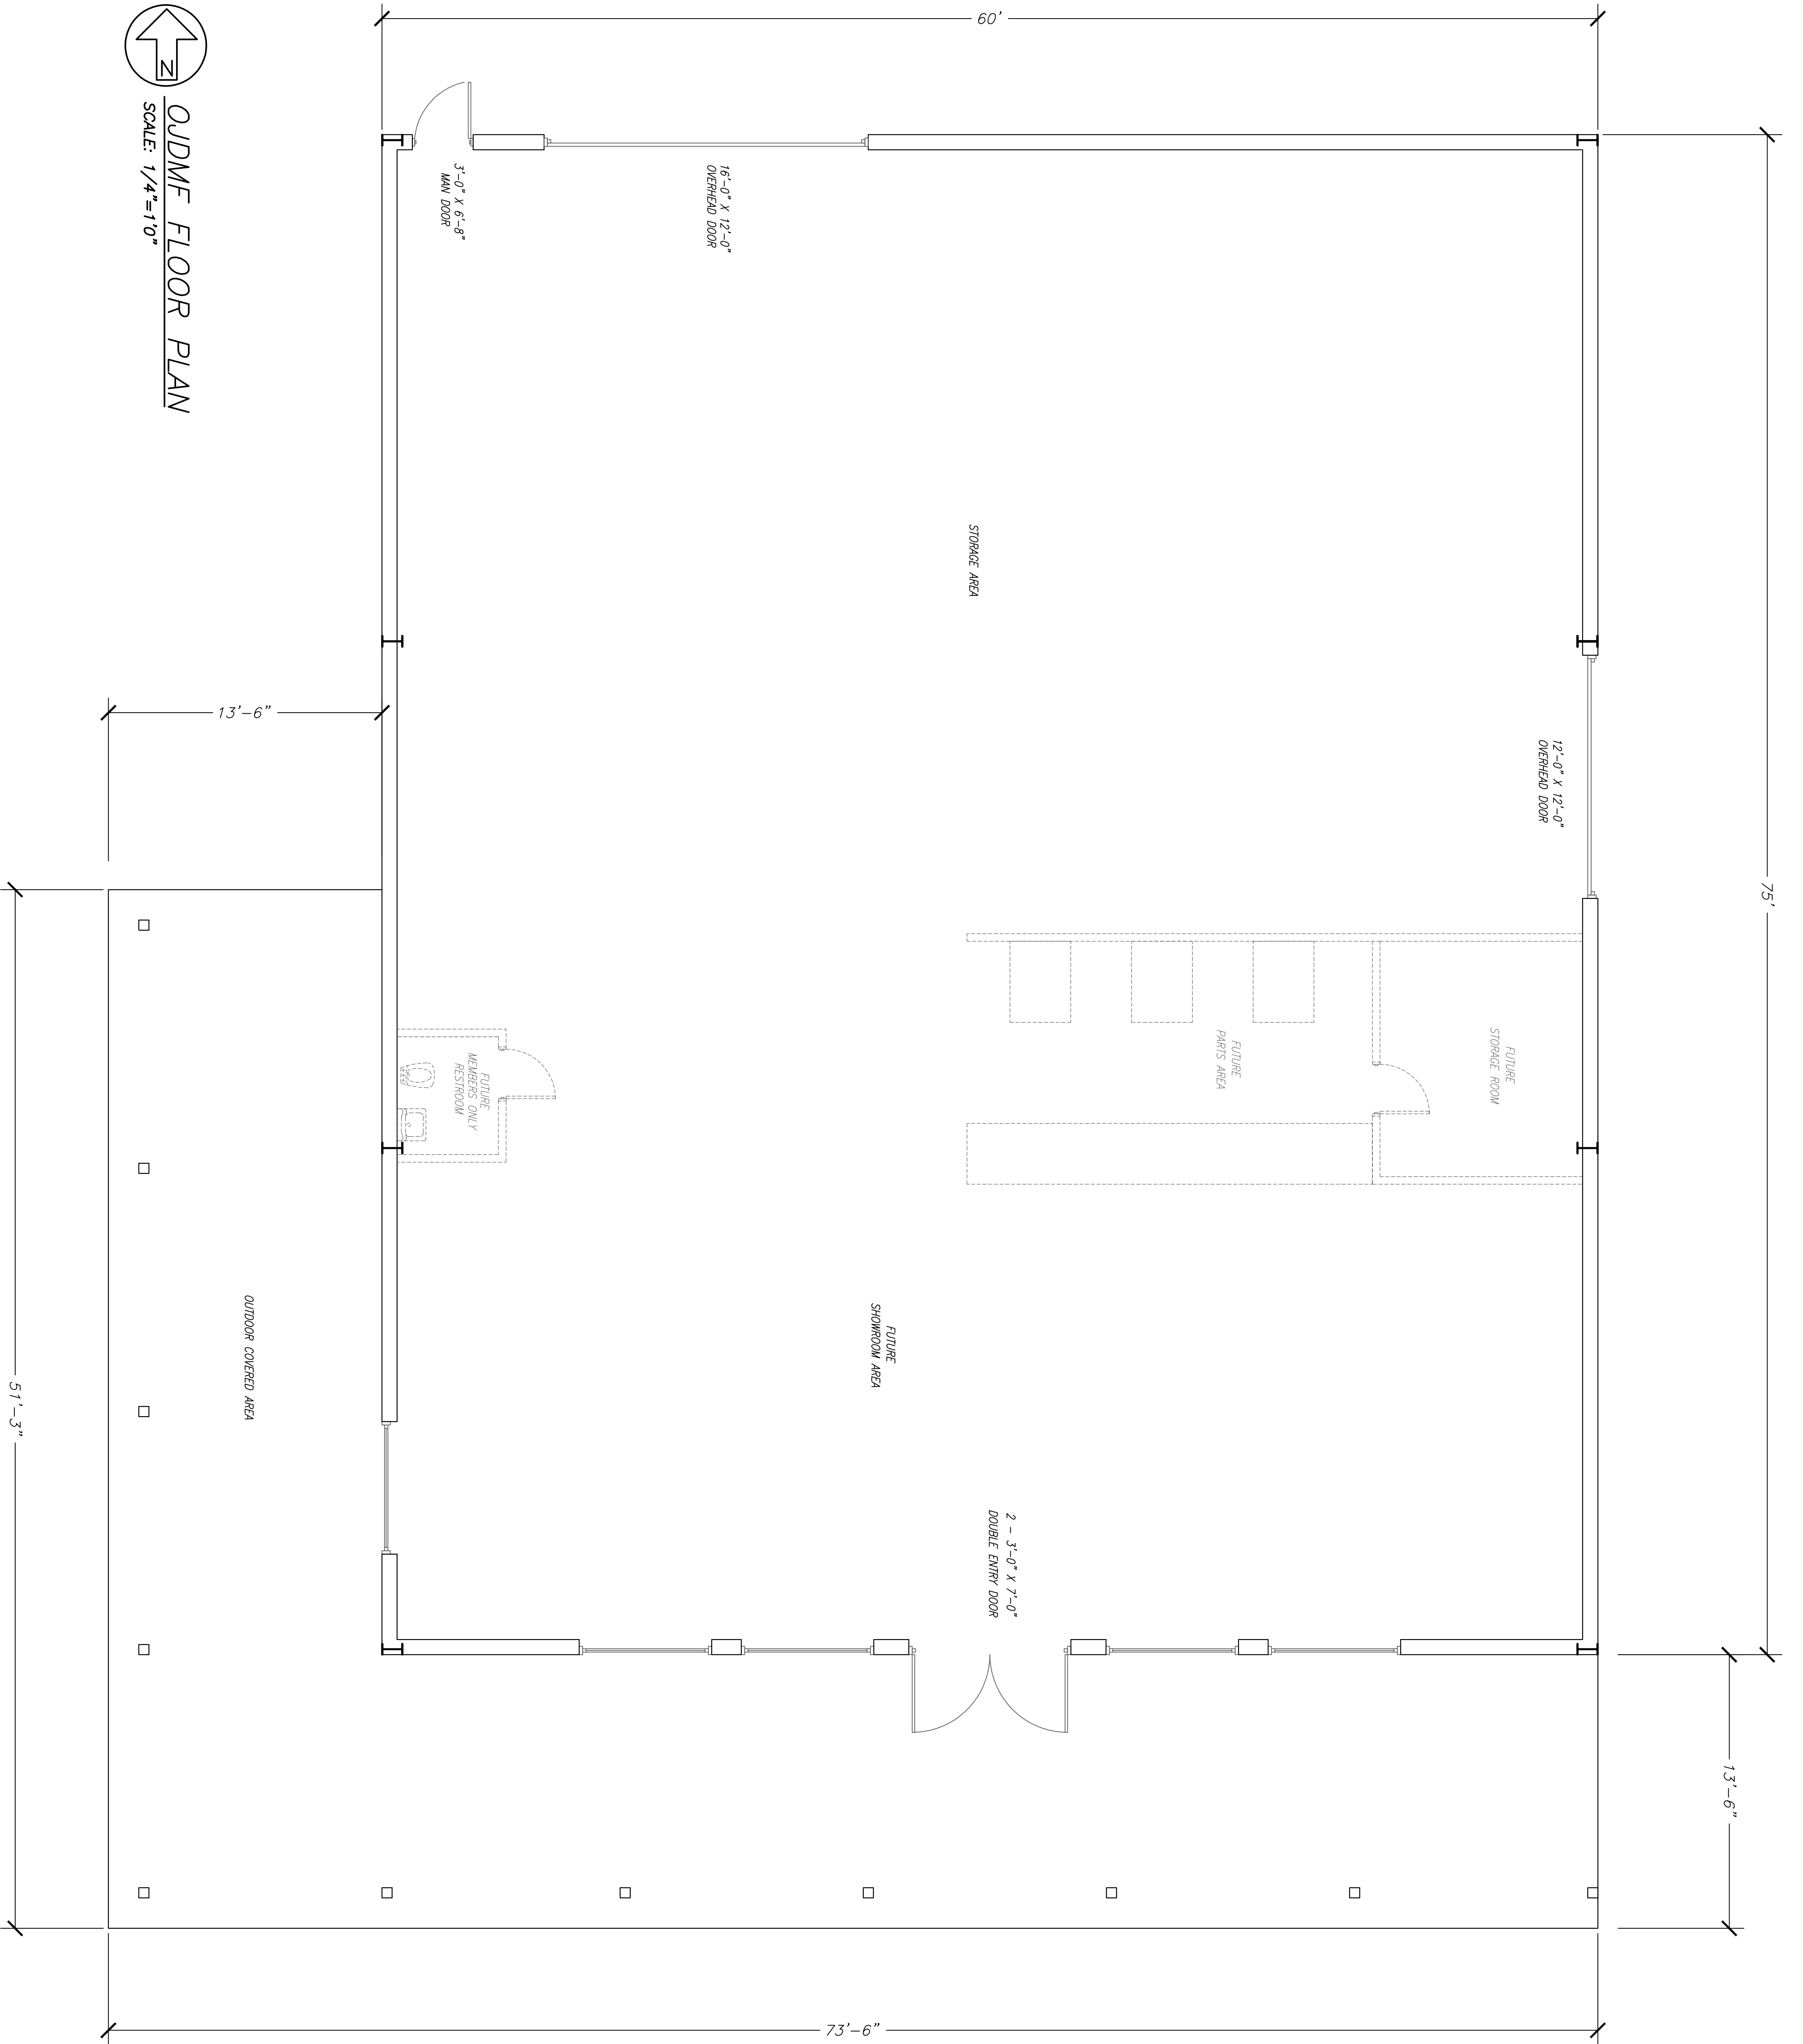

REVISIONS	

Oregon John Deere Museum Foundation
3995 Brooklake Road NE
Brooks, Or. 97303

PROJECT DESCRIPTION
DATE 06/08/09
DRAWN BY TSW
SCALE 1/4"=1'-0"
PROJECT # XXXXX